

GENERAL NOTES :
1. ALL DIMENSIONS ARE IN MM.
2. DRAWINGS ARE NOT TO BE SCALED AND ONLY WRITTEN DIMENSIONS ARE TO BE FOLLOWED.
3. ALL DIMENSIONS ARE FROM UNFINISHED TO UNFINISHED SURFACES.
4. ALL LEVELS ARE UNFINISHED LEVELS.

LEGEND

CARPET AREA

FLOOR	AREA (SQ.M)	AREA (SQ.FT)
GROUND FLOOR	995.69	10717.518
FIRST FLOOR	992.789	10686.291
SECOND FLOOR	992.789	10686.291
THIRD BELOW	1001.725	10782.478
TOTAL	3982.99	42,872.578

TOTAL AREA GROUND FLOOR
995.69 SQ.M (10717.518 SQ.FT)

STAIR AREA = 36.762 SQ.M = 395.702 SQ.FT
STORE AREA = 13.255 SQ.M = 142.675 SQ.FT
PASSAGE AREA = 226.857 SQ.M = 2441.868 SQ.FT
TOILET 1 & 2 AREA = (24.405 + 12.825) SQ.M = 400.740 SQ.FT
H = 3.46 M

DRAWING NO.	REV NO.	REVISION BY	REV. DATE
	00	SM	29.07.2026

☐ FOR ESTIMATE

☐ FOR APPROVAL/CHECKING

☐ ADVANCE COPY

☐ FOR MUNICIPAL SUBMISSION

☐ FOR INFORMATION

☐ VALID FOR CONSTRUCTION

REVISION NO.	DESCRIPTION
--------------	-------------

☐ DRAWING TITLE

GROUND FLOOR LAYOUT

☐ PROJECT TITLE

PRABHAKAR PATIL SCHOOL

☐ DRAWN BY :
SM

☐ NORTH :

☐ SCALE :
NTS

☐ DATE :
29.07.2026

☐ DRAWING NO :
TRR


☐ CHECKED BY :
TRR

s w a p
908 CRESCENT ROYALE,
BEHIND MORTYA HOUSE, OFF LINK ROAD
ANDHERI WEST
MUMBAI 400 053.
9930658666 | 9920723921

AR. TEJAS R. SAWANT
CA/2011/51156

☐ CLIENT :

PRABHAKAR PATIL EDUCATION SOCIETY

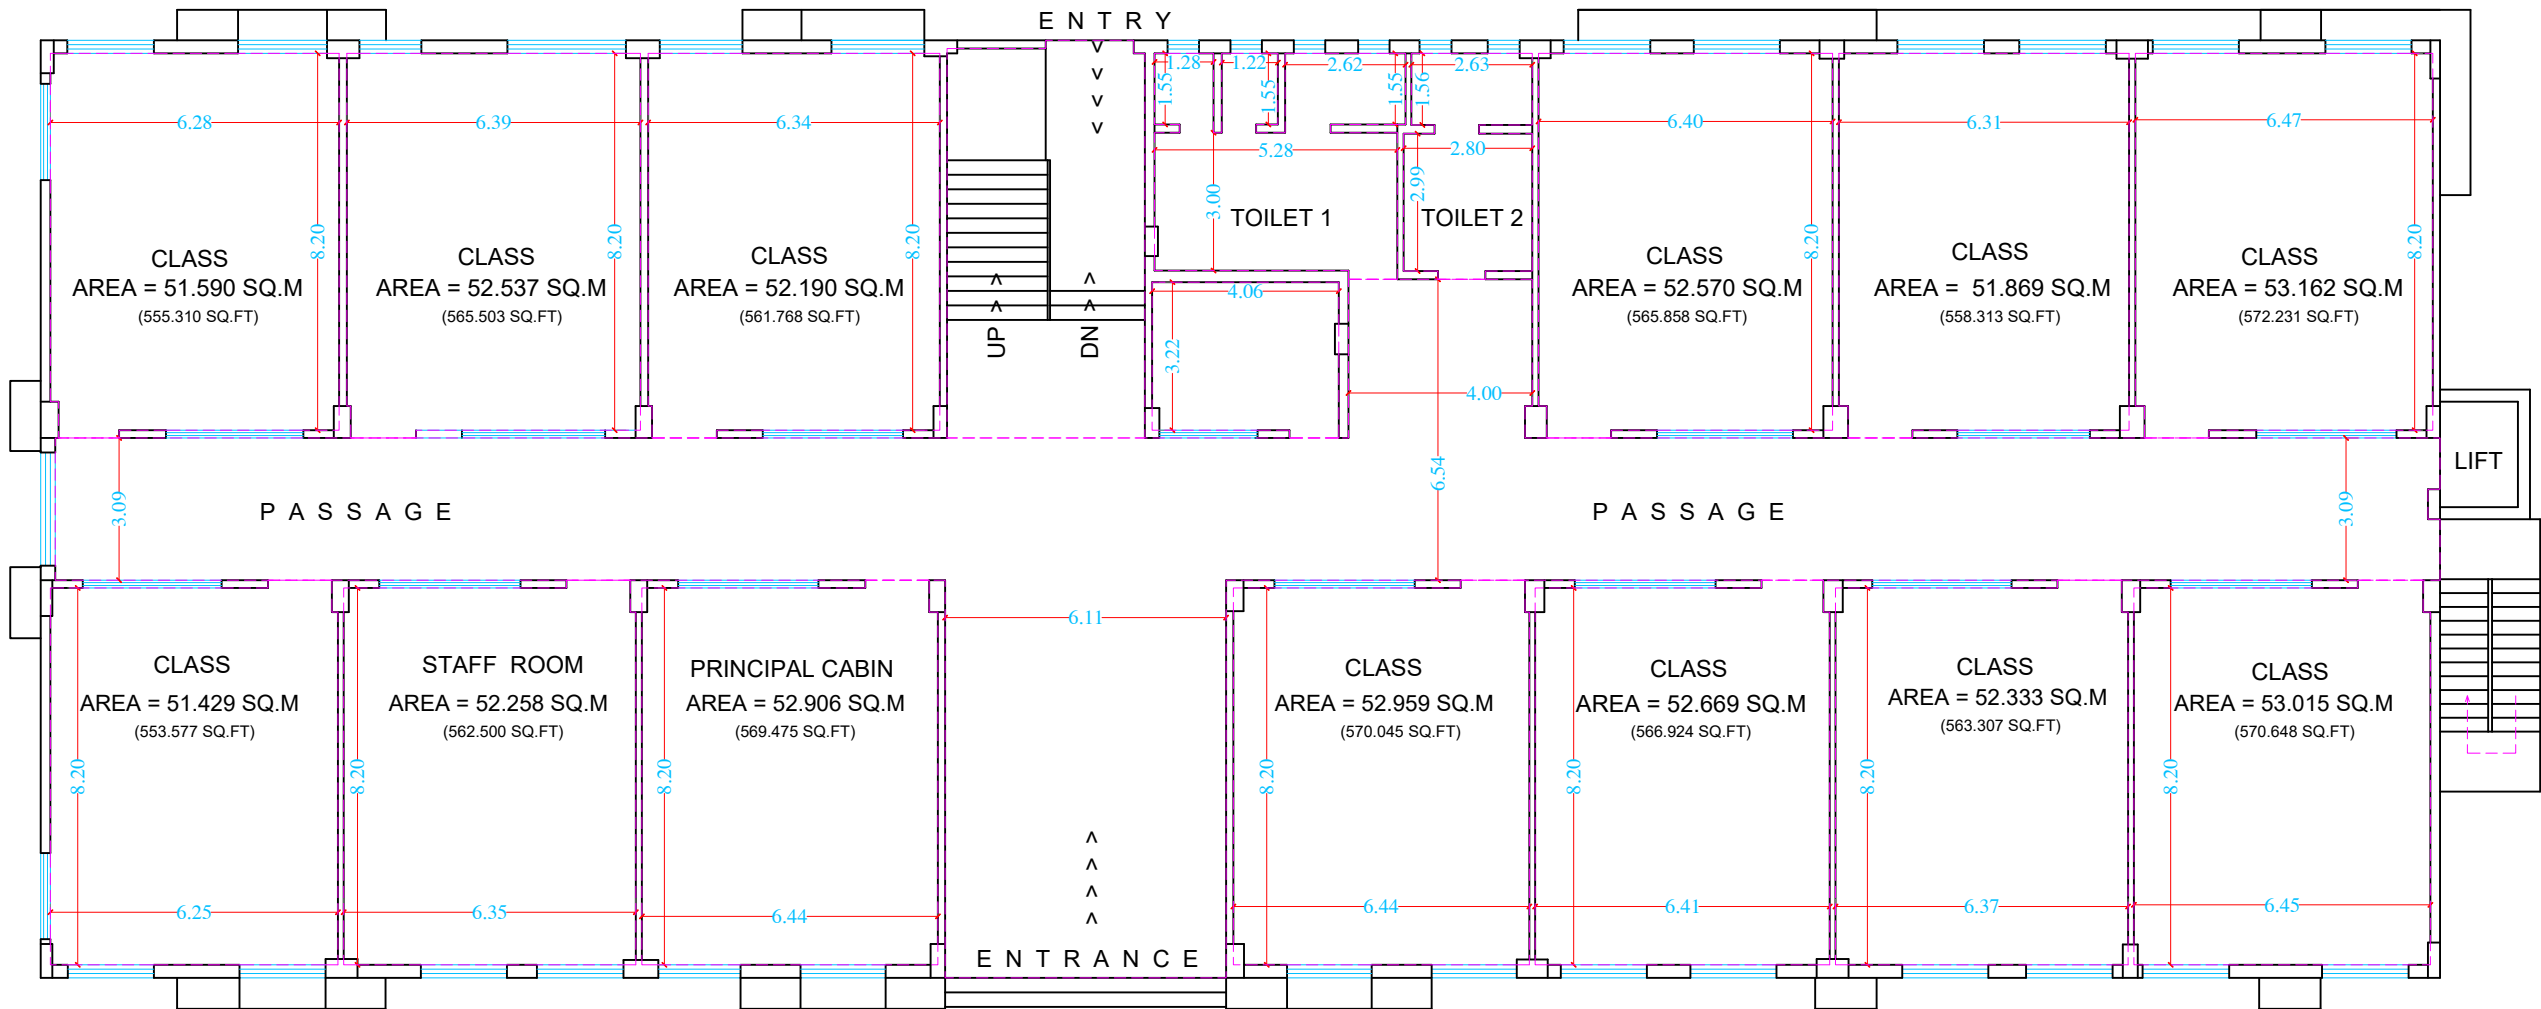

PRABHAKAR PATIL EDUCATION SOCIETY (HOLY CHILD CBSE SCHOOL)_GROUND FLOOR LAYOUT


PROPOSED DESIGN - PRABHAKAR PATIL SCHOOL, ALIBAUG

GENERAL NOTES :
1. ALL DIMENSIONS ARE IN MM.
2. DRAWINGS ARE NOT TO BE SCALED AND ONLY WRITTEN DIMENSIONS ARE TO BE FOLLOWED.
3. ALL DIMENSIONS ARE FROM UNFINISHED TO UNFINISHED SURFACES.
4. ALL LEVELS ARE UNFINISHED LEVELS.

LEGEND

TOTAL AREA FIRST FLOOR
992.789 SQ.M (10686.291 SQ.FT)

STAIR AREA = 36.762 SQ.M = 395.702 SQ.FT
STORE AREA = 13.255 SQ.M = 142.675 SQ.FT
PASSAGE AREA = 226.857 SQ.M = 2441.868 SQ.FT
TOILET 1 & 2 AREA = (24.405 + 12.825) SQ.M = 400.740 SQ.FT
H = 3.46 M

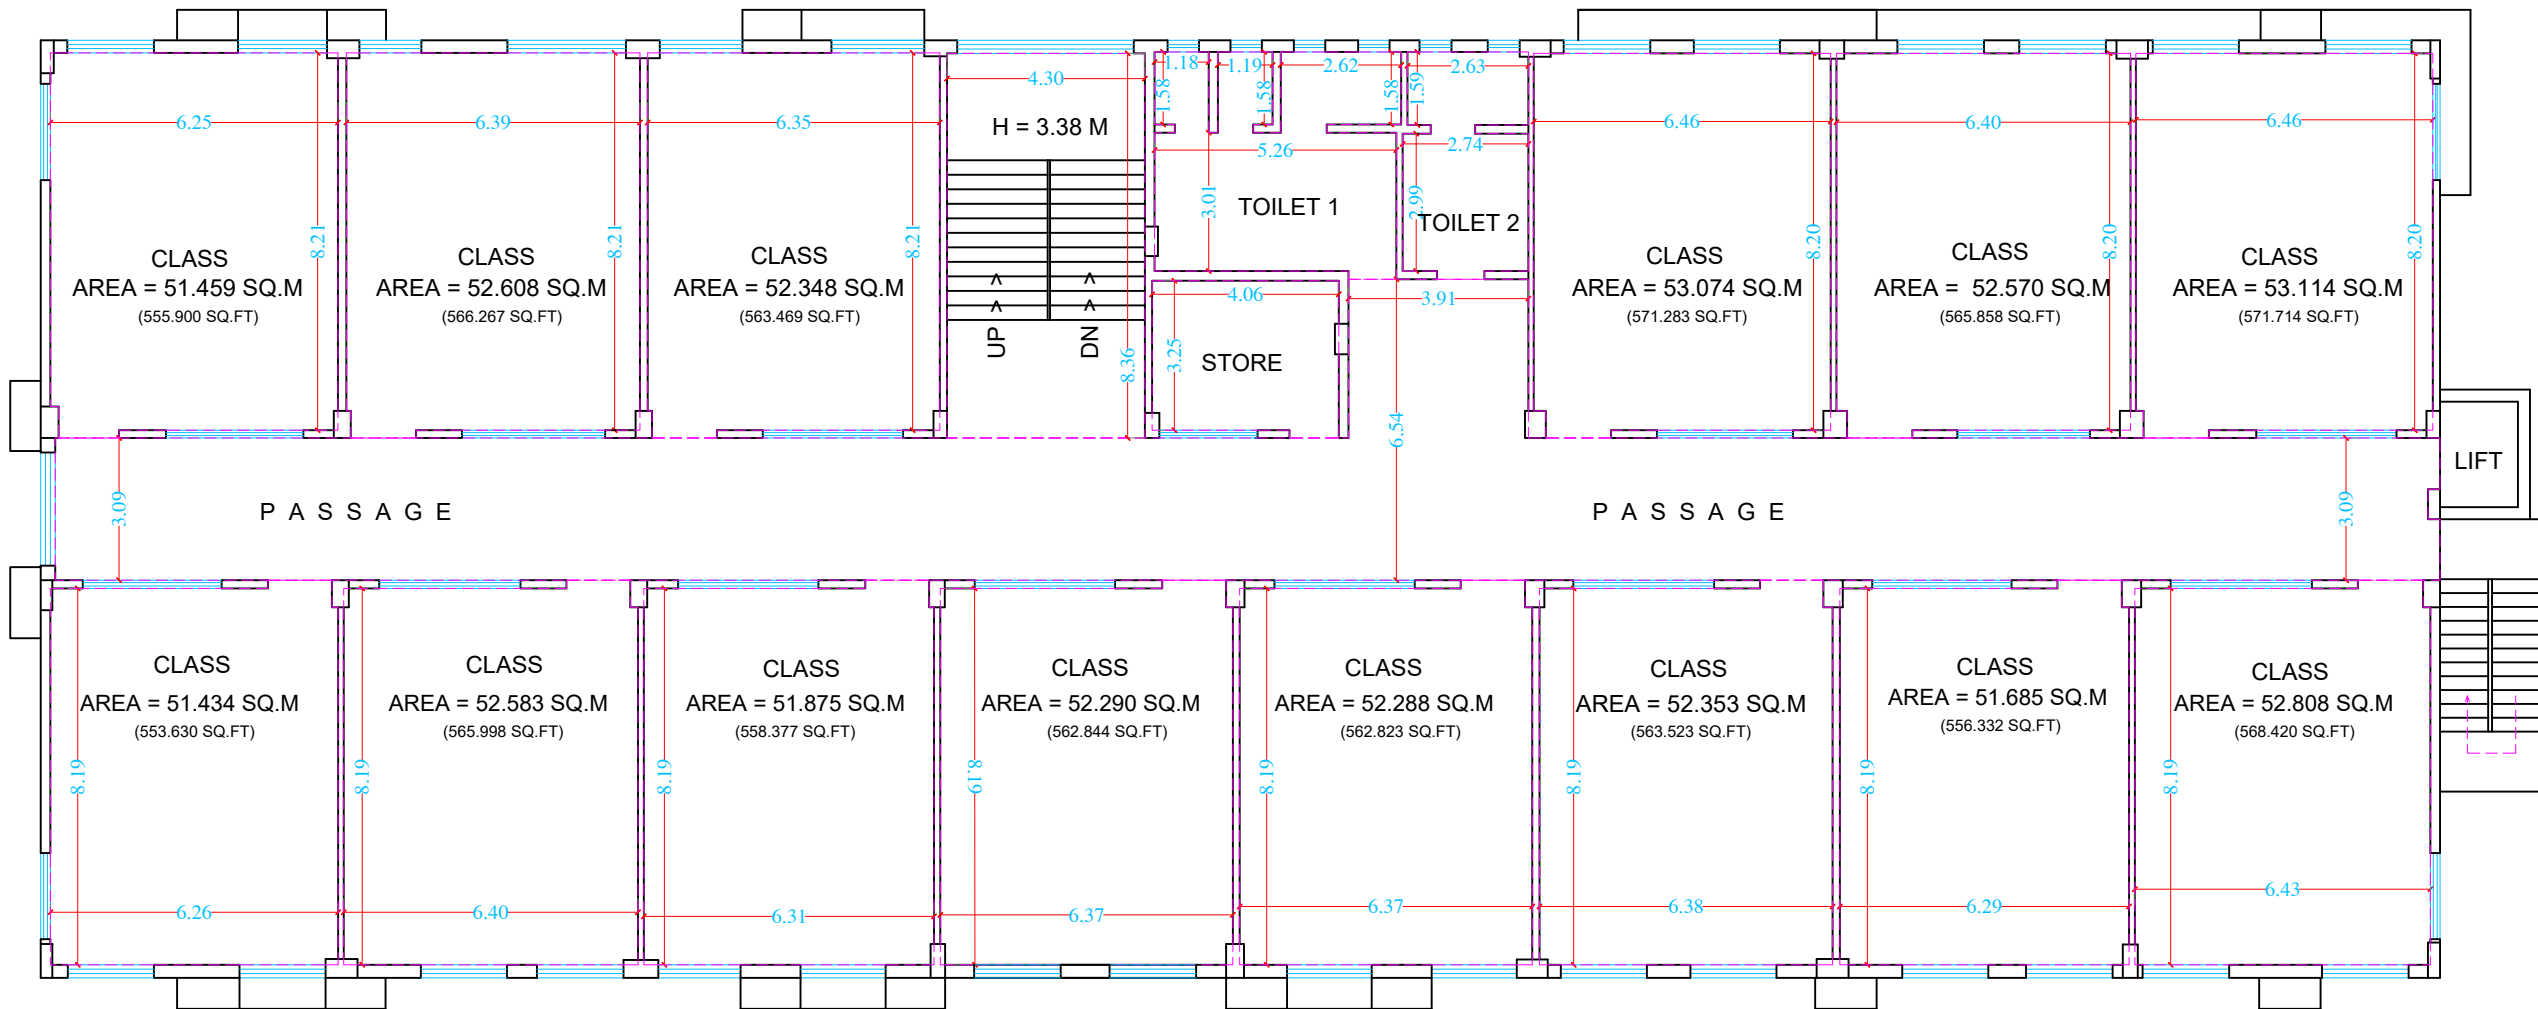

DRAWING NO.	REV NO.	REVISION BY	REV. DATE
	00	SM	29.07.2026

☐ FOR ESTIMATE	☐ FOR APPROVAL/CHECKING
☐ ADVANCE COPY	☐ FOR MUNICIPAL SUBMISSION
☐ FOR INFORMATION	☐ VALID FOR CONSTRUCTION

REVISION NO.	DESCRIPTION
--------------	-------------

☐ DRAWING TITLE

FIRST FLOOR LAYOUT

☐ PROJECT TITLE

PRABHAKAR PATIL SCHOOL

☐ DRAWN BY :

SM

☐ SCALE :

NTS

☐ DRAWING NO :

TR5

☐ NORTH :

DATE :

29.07.2026

☐ CHECKED BY :

AR. TEJAS R. SAWANT

CA/2011/51156

9930658666 | 9920723921

CLIENT :

PRABHAKAR PATIL EDUCATION SOCIETY

PRABHAKAR PATIL EDUCATION SOCIETY (HOLY CHILD CBSE SCHOOL)_FIRST FLOOR LAYOUT


PROPOSED DESIGN - PRABHAKAR PATIL SCHOOL, ALIBAUG

GENERAL NOTES :
1. ALL DIMENSIONS ARE IN MM.
2. DRAWINGS ARE NOT TO BE SCALED AND ONLY WRITTEN DIMENSIONS ARE TO BE FOLLOWED.
3. ALL DIMENSIONS ARE FROM UNFINISHED TO UNFINISHED SURFACES.
4. ALL LEVELS ARE UNFINISHED LEVELS.

LEGEND

TOTAL AREA SECOND FLOOR
992.789 SQ.M (10686.291 SQ.FT)

STAIR AREA = 12.900 SQ.M (138.854 SQ.FT)
STORE AREA = 13.387 SQ.M (144.096 SQ.FT)
PASSAGE AREA = 173.810 SQ.M (1870.875 SQ.FT)
TOILET 1 & 2 AREA = (12.720 + 24.339) SQ.M (398.899 SQ.FT)
H = 3.46 M

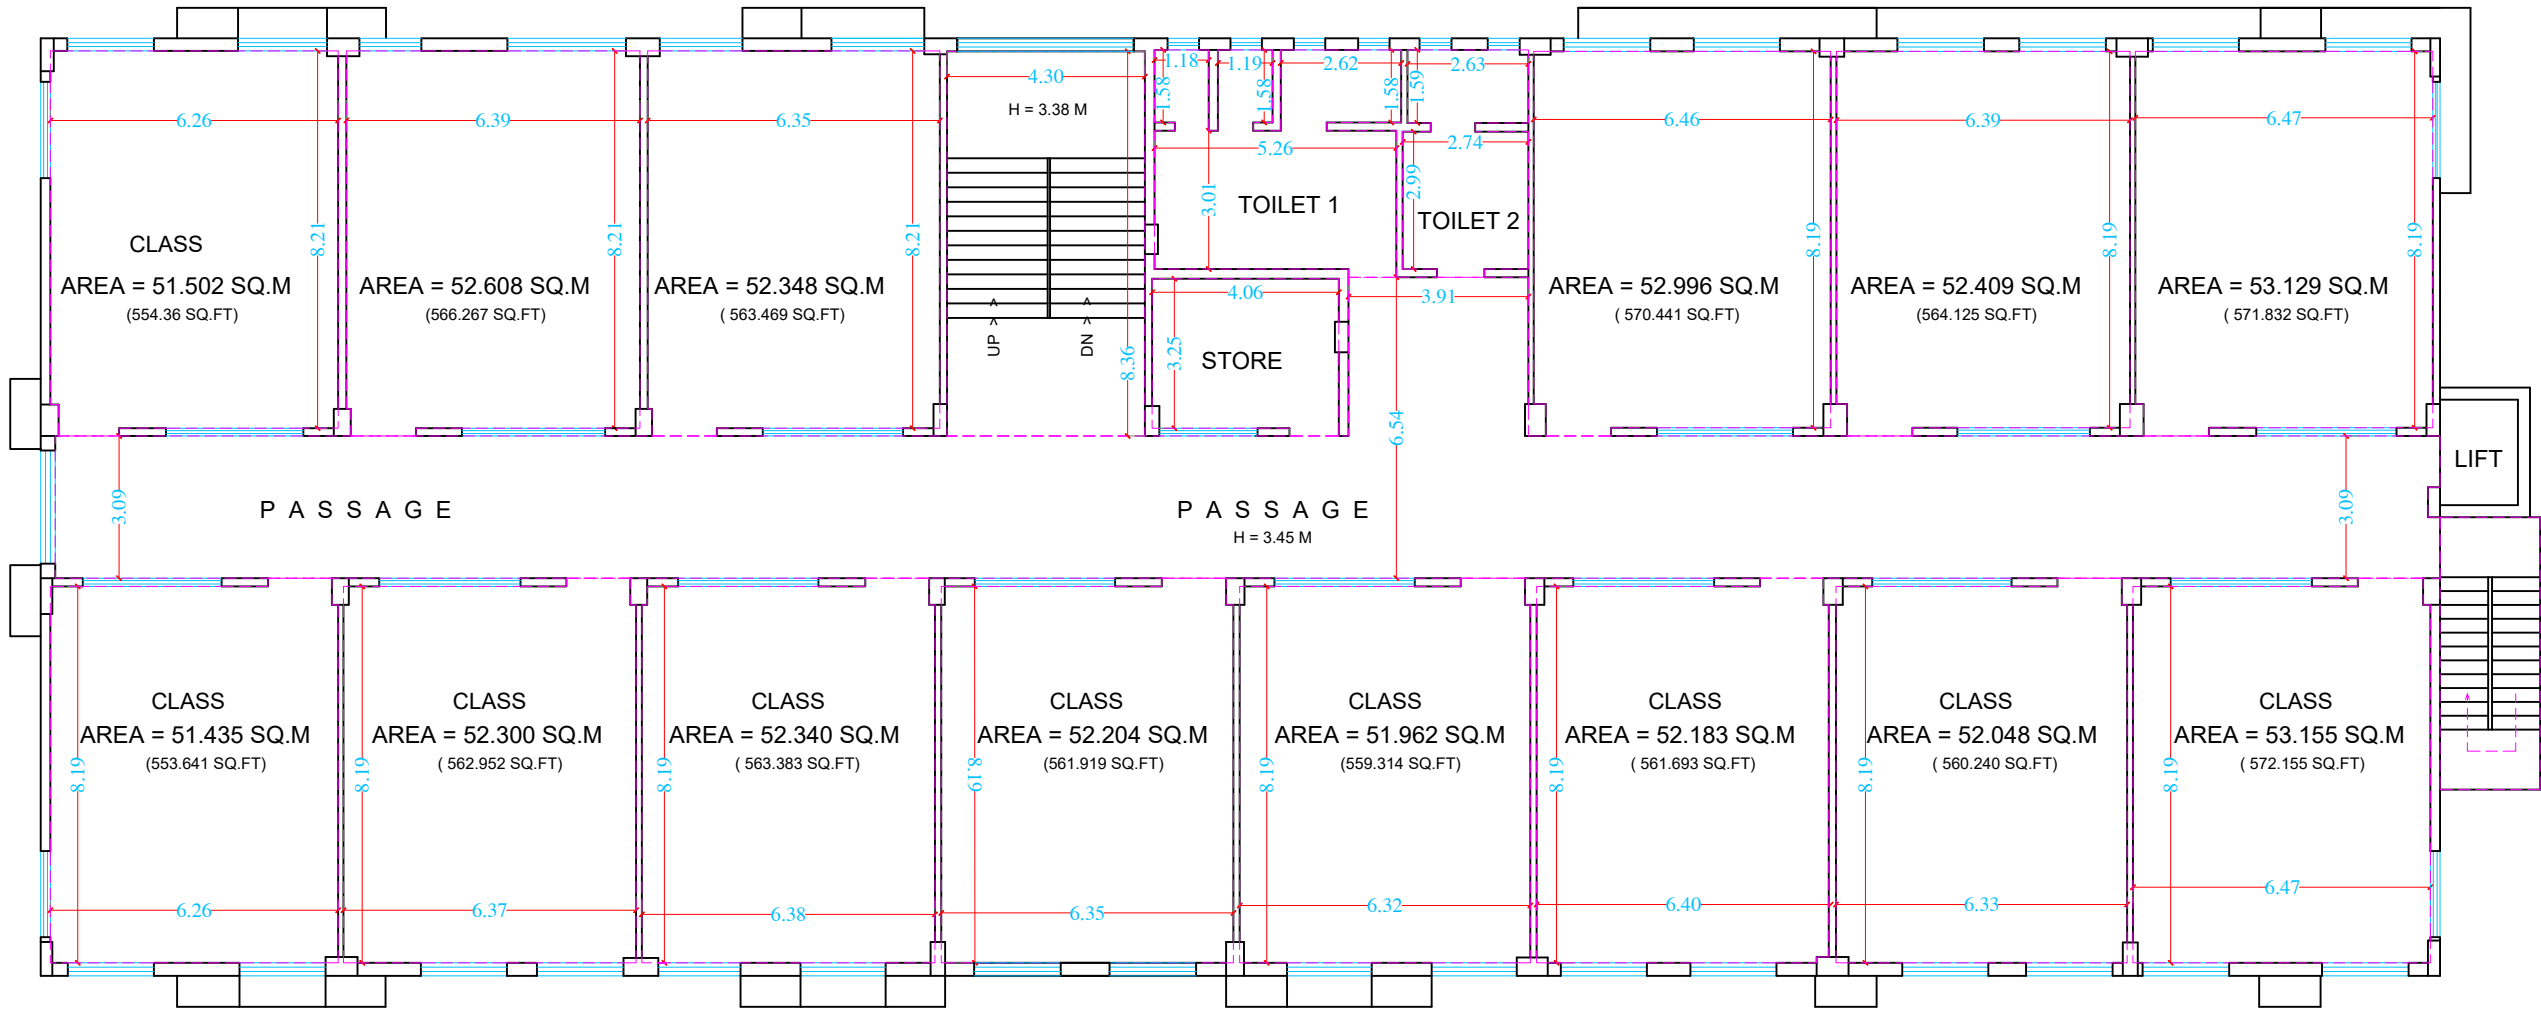

DRAWING NO.	REV NO.	REVISION BY	REV. DATE
	00	SM	29.07.2026

☐ FOR ESTIMATE	☐ FOR APPROVAL/CHECKING
☐ ADVANCE COPY	☐ FOR MUNICIPAL SUBMISSION
☐ FOR INFORMATION	☐ VALID FOR CONSTRUCTION

REVISION NO.	DESCRIPTION
--------------	-------------

☐ DRAWING TITLE

SECOND FLOOR LAYOUT

☐ PROJECT TITLE

PRABHAKAR PATIL SCHOOL

☐ DRAWN BY : SM	☐ NORTH :
☐ SCALE : NTS	☐ DATE : 29.07.2026
☐ DRAWING NO : TR	☐ CHECKED BY : TR

s w a p
908 CRESCENT ROYALE,
BEHIND MORTA HOUSE, OFF LINK ROAD
ANDHERI WEST
MUMBAI 400 053.
9930658666 | 9920723921

AR. TEJAS R. SAWANT
CA/2011/51156

☐ CLIENT :

PRABHAKAR PATIL EDUCATION SOCIETY

PRABHAKAR PATIL EDUCATION SOCIETY (HOLY CHILD CBSE SCHOOL)_SECOND FLOOR LAYOUT

PROPOSED DESIGN - PRABHAKAR PATIL SCHOOL, ALIBAUG


GENERAL NOTES :
1. ALL DIMENSIONS ARE IN MM.
2. DRAWINGS ARE NOT TO BE SCALED AND ONLY WRITTEN DIMENSIONS ARE TO BE FOLLOWED.
3. ALL DIMENSIONS ARE FROM UNFINISHED TO UNFINISHED SURFACES.
4. ALL LEVELS ARE UNFINISHED LEVELS.

LEGEND

TOTAL AREA THIRD FLOOR
1001.725 SQ.M (10782.478 SQ.FT)

STAIR & STORE AREA = 4.595 SQ.M (49.460 SQ.FT)

PASSAGE AREA = 139.191 SQ.M (1498.239 SQ.FT)

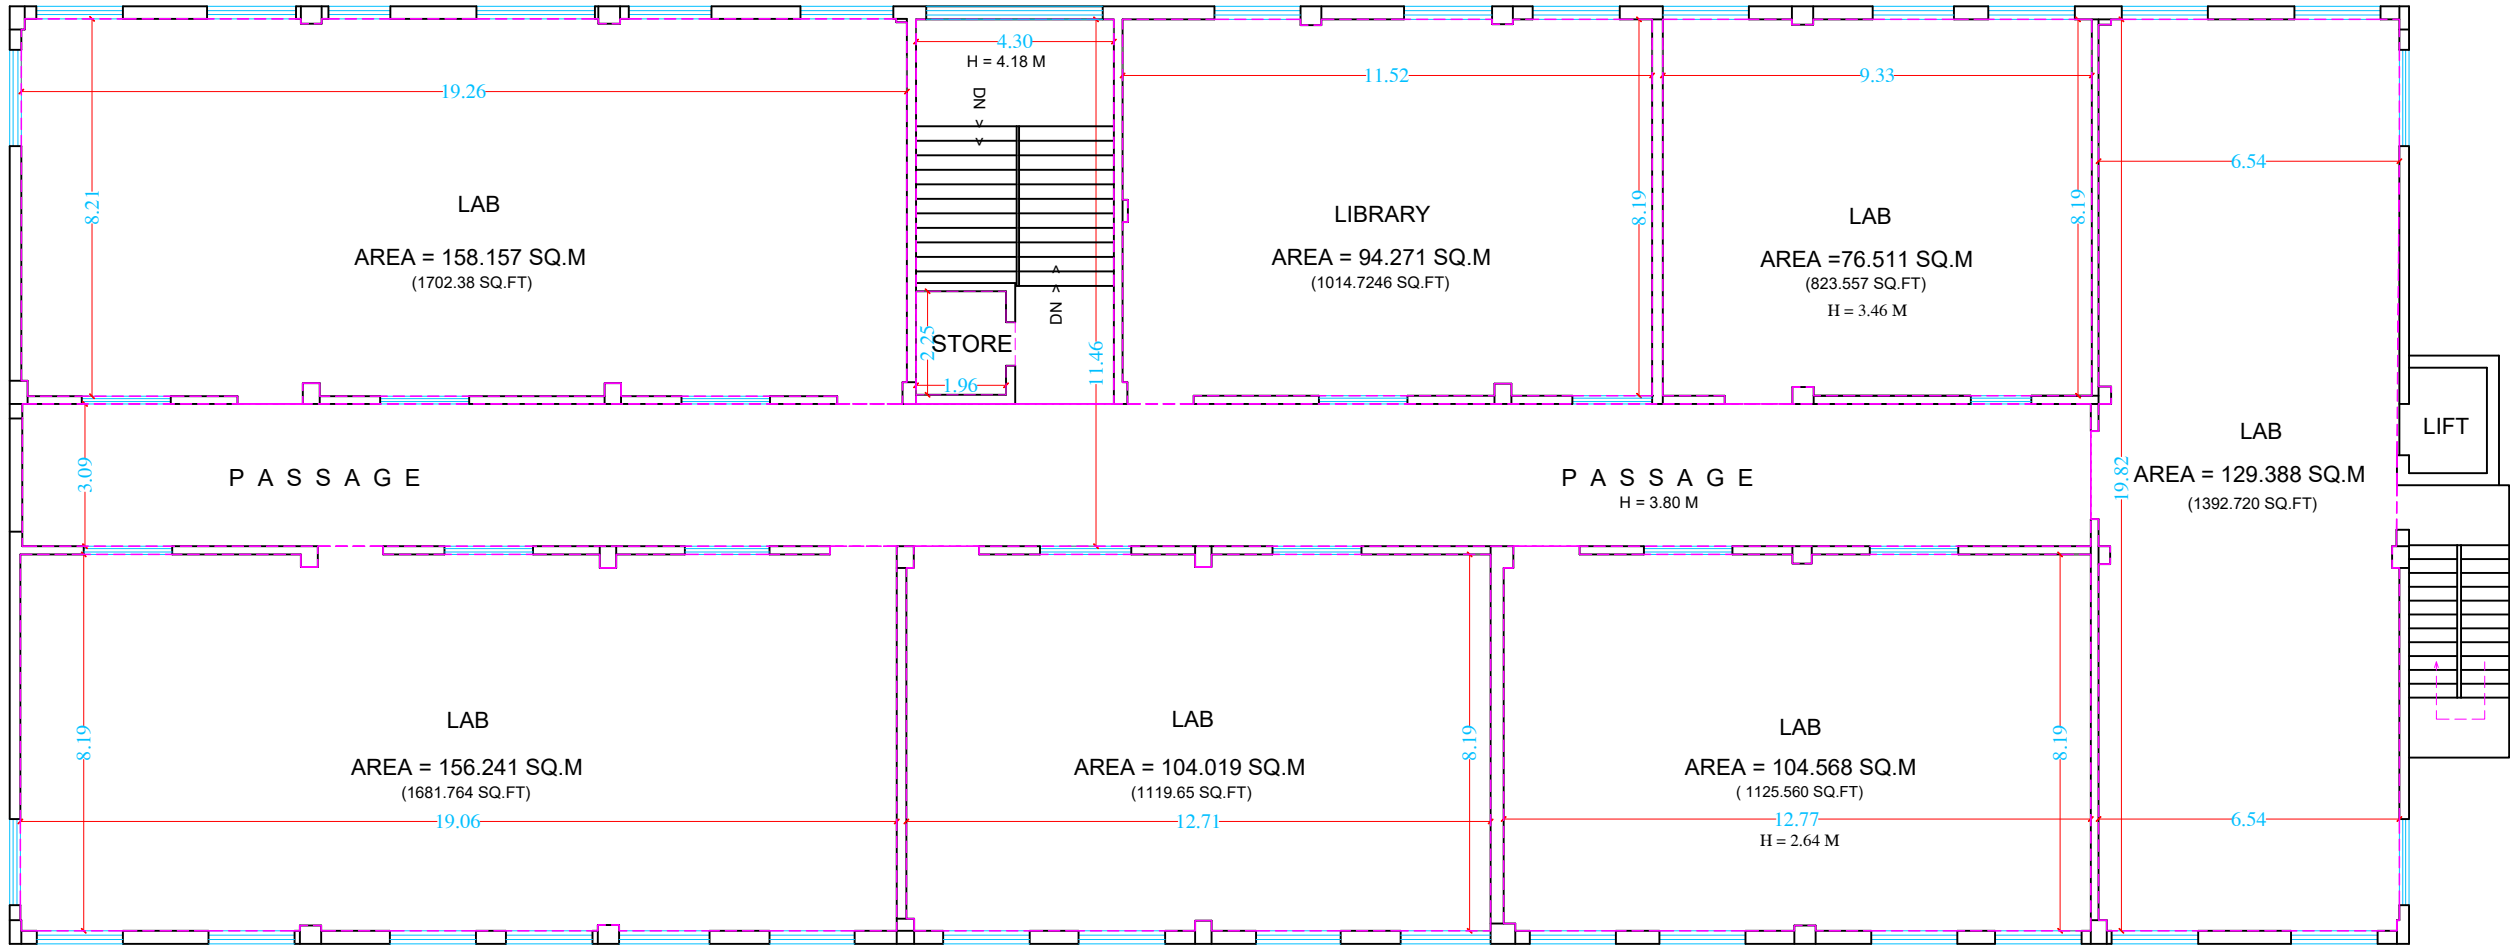

DRAWING NO.	REV NO.	REVISION BY	REV. DATE
	00	SM	29.07.2026

☐ FOR ESTIMATE	☐ FOR APPROVAL/CHECKING
☐ ADVANCE COPY	☐ FOR MUNICIPAL SUBMISSION
☐ FOR INFORMATION	☐ VALID FOR CONSTRUCTION

REVISION NO.	DESCRIPTION
--------------	-------------

☐ DRAWING TITLE

THIRD FLOOR LAYOUT

☐ PROJECT TITLE

PRABHAKAR PATIL SCHOOL

☐ DRAWN BY :

SM

☐ SCALE :

NTS

☐ DRAWING NO :

TR5

☐ NORTH :

DATE :

29.07.2026

☐ CHECKED BY :

AR. TEJAS R. SAWANT
CA/2011/51156

☐ CLIENT :

PRABHAKAR PATIL EDUCATION SOCIETY

PRABHAKAR PATIL EDUCATION SOCIETY (HOLY CHILD CBSE SCHOOL)_THIRD FLOOR LAYOUT

PROPOSED DESIGN - PRABHAKAR PATIL SCHOOL, ALIBAUG